


The details shown on this drawing are confidential and the drawing is the exclusive property of Halliday Clark Limited. No use, copy or disclosure of the drawing may be made without our permission and it is to be returned to Halliday Clark Limited when required.
 Halliday Clark Limited take responsibility for the use of this drawing for purposes other than for which it was intended.
 All dimensions are in millimeters unless stated otherwise.
 All dimensions should be verified on site prior to commencement of works.
 Do not scale from this drawing.
 All works must be in accordance with British Standards, EC Standards, Health & Safety at work act & all other relevant regulations & Bye Laws.
 Any discrepancies should be brought to the attention of Halliday Clark Limited.

NOTES

Drawing based on survey information provided by third party measured surveys. Any discrepancies to be reported to the architect.

Scale 1:100
 0 1000 2000 4000 8000mm

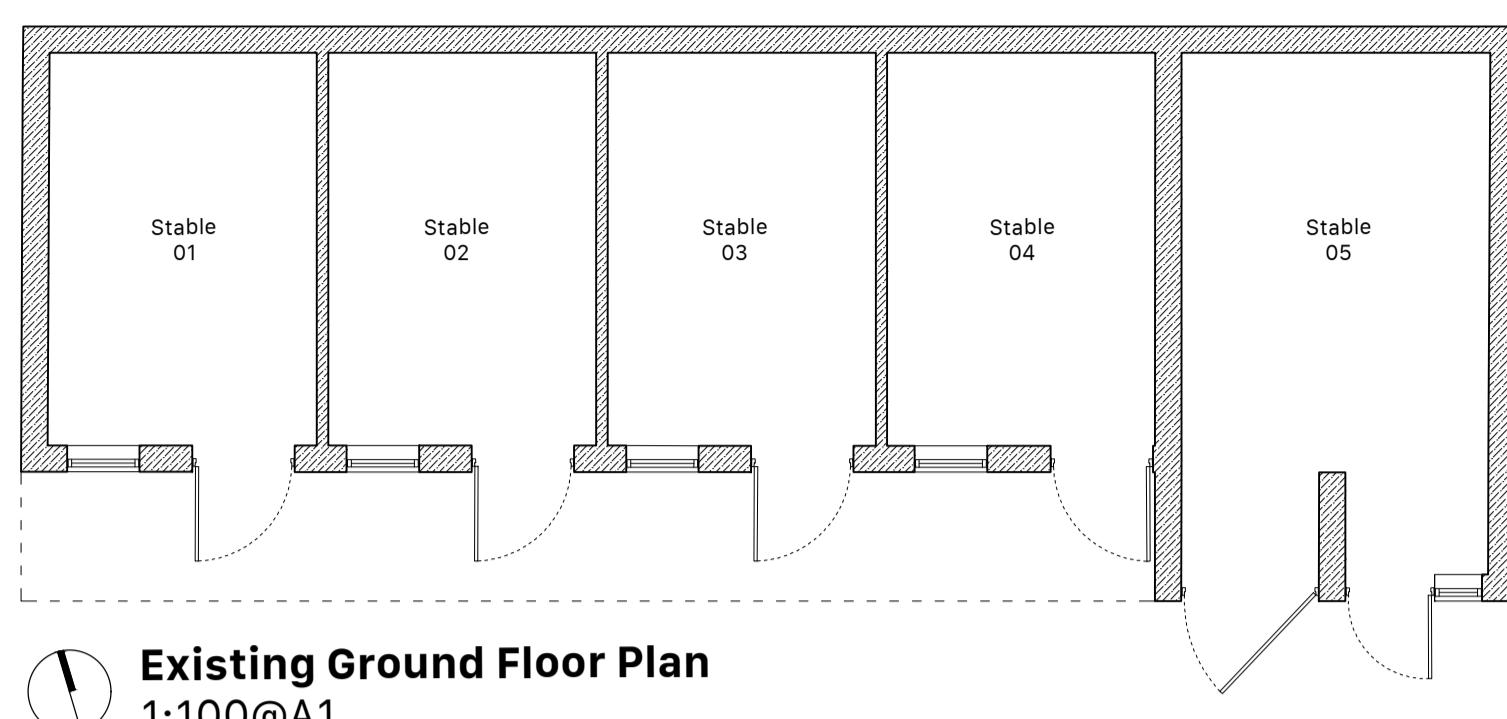


Existing Ground Floor Plan
 1:100@A1




Existing Front Elevation
 1:100@A1



Existing Side Elevation
 1:100@A1

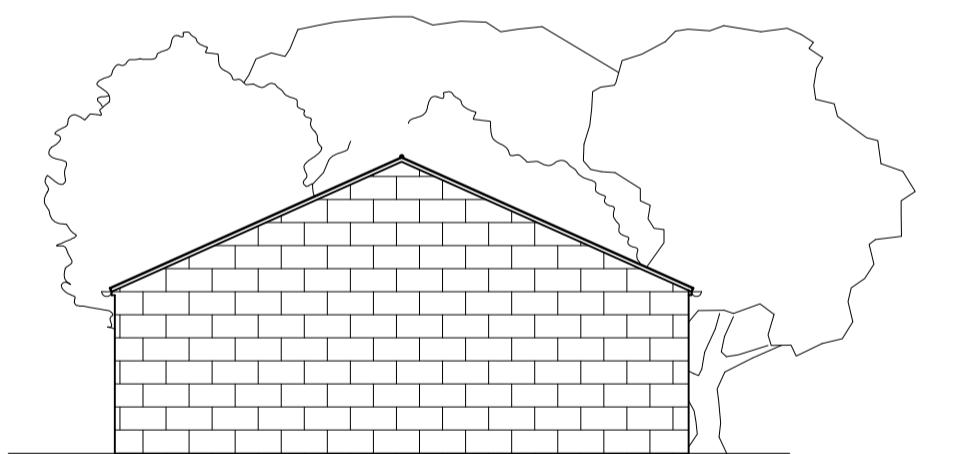

Existing Side Elevation
 1:100@A1

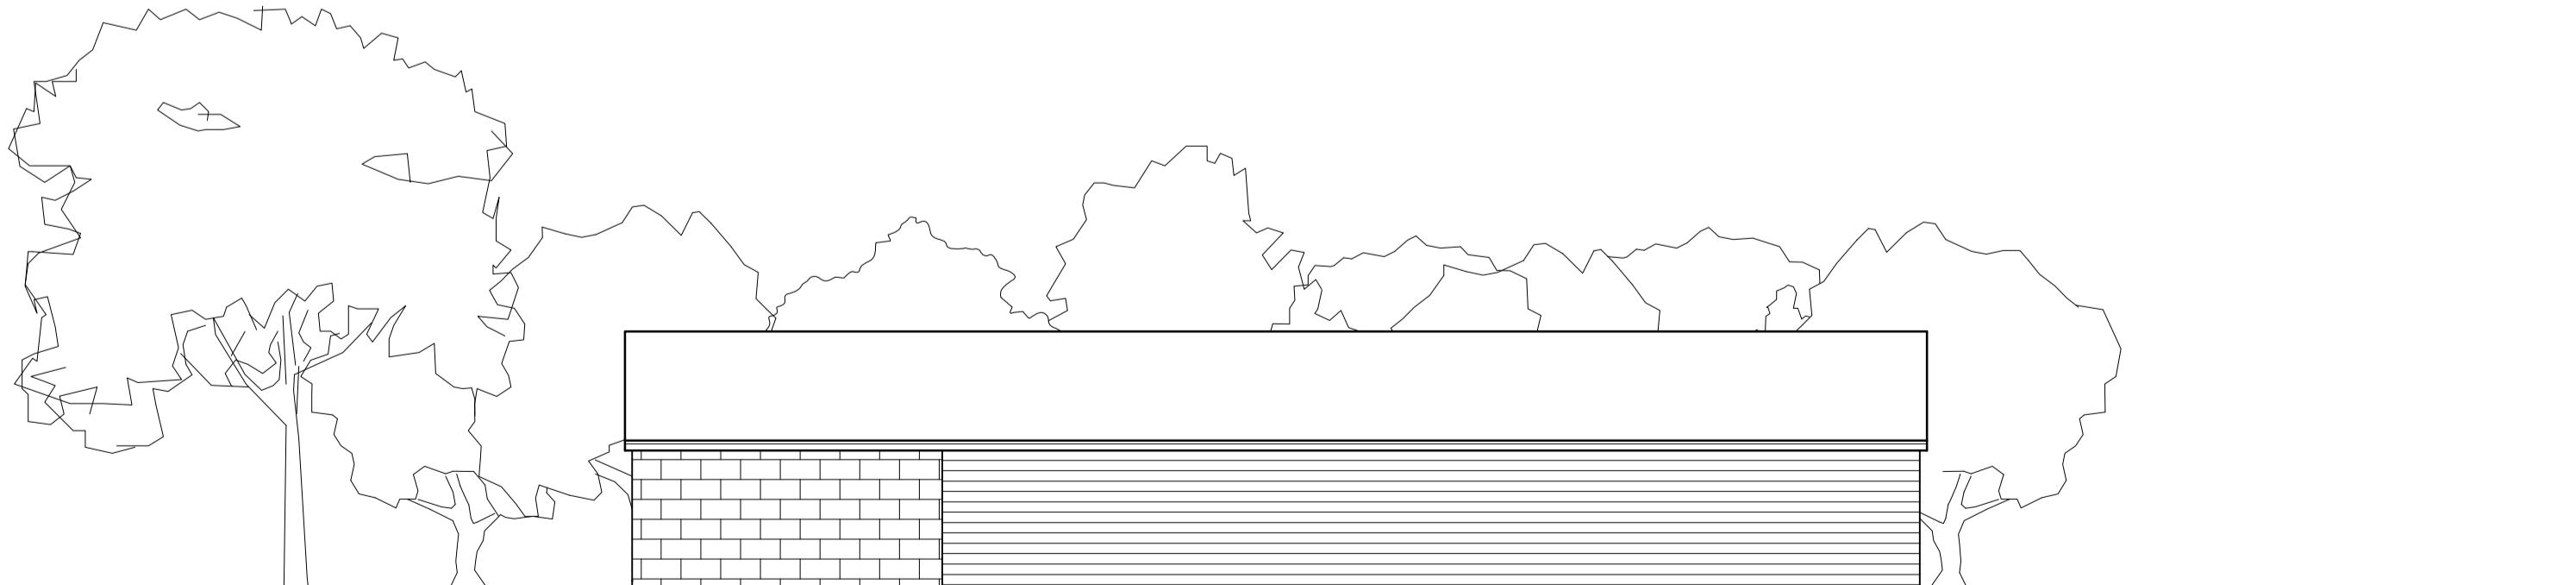

Existing Rear Elevation
 1:100@A1

Existing Plan & Elevations

1:100 @A1

- 02/02/2022 HH AMDC
 INITIAL ISSUE
 REVISION - DATE DRWN CHKD

FOR COMMENT

The Stables
 Off Ben Rhydding Drive
 Ilkley

FOR
 Mr & Mrs B. Cox

Existing Plan & Elevations

Scale 1:100@A1

HALLIDAY CLARK
 ARCHITECTS
 Halliday Clark Limited T 01943 604 123
 1 Lower Railway Road E info@hallidayclark.co.uk
 Ilkley LS29 8FL W hallidayclark.co.uk

Dwg. No. 908.01 (21) 002

Rev.