


The details shown on this drawing are confidential and the drawing is the exclusive property of Halliday Clark Limited. No use, copy or disclosure of the drawing may be made without our permission and it is to be returned to Halliday Clark Limited when required. Halliday Clark Limited takes no responsibility for the use of this drawing for any purpose other than for that which it was intended. All dimensions are in millimeters unless stated otherwise. All dimensions should be verified on site prior to commencement of works. Do not scale from this drawing. All works must be in accordance with British Standards, EC Standards, Health & Safety at work act & all other relevant regulations & Bye Laws. Any discrepancies should be brought to the attention of Halliday Clark Limited.

NOTES

Drawing based on survey information provided by third party measured surveys. Any discrepancies to be reported to the architect.

Scale 1:100
0 1000 2000 4000 8000mm

Schedule of Materials
• Walls : Black, pre-chaired, vertical timber cladding.
• Roof/Gutters : Metal sheeting with integral metal gutters (anthracite colour) integrated solar panels on front elevation (noted on drawing).
• Windows : Composite aluminium/timber.
• Colonnade : Glu-laminated timber.
• Carport : Glu-laminated timber and metal sheeting roof to match dwelling.
• New entrance gate: 5-bar timber gate.
• Driveway surface finish : Resin gravel/tarmac.

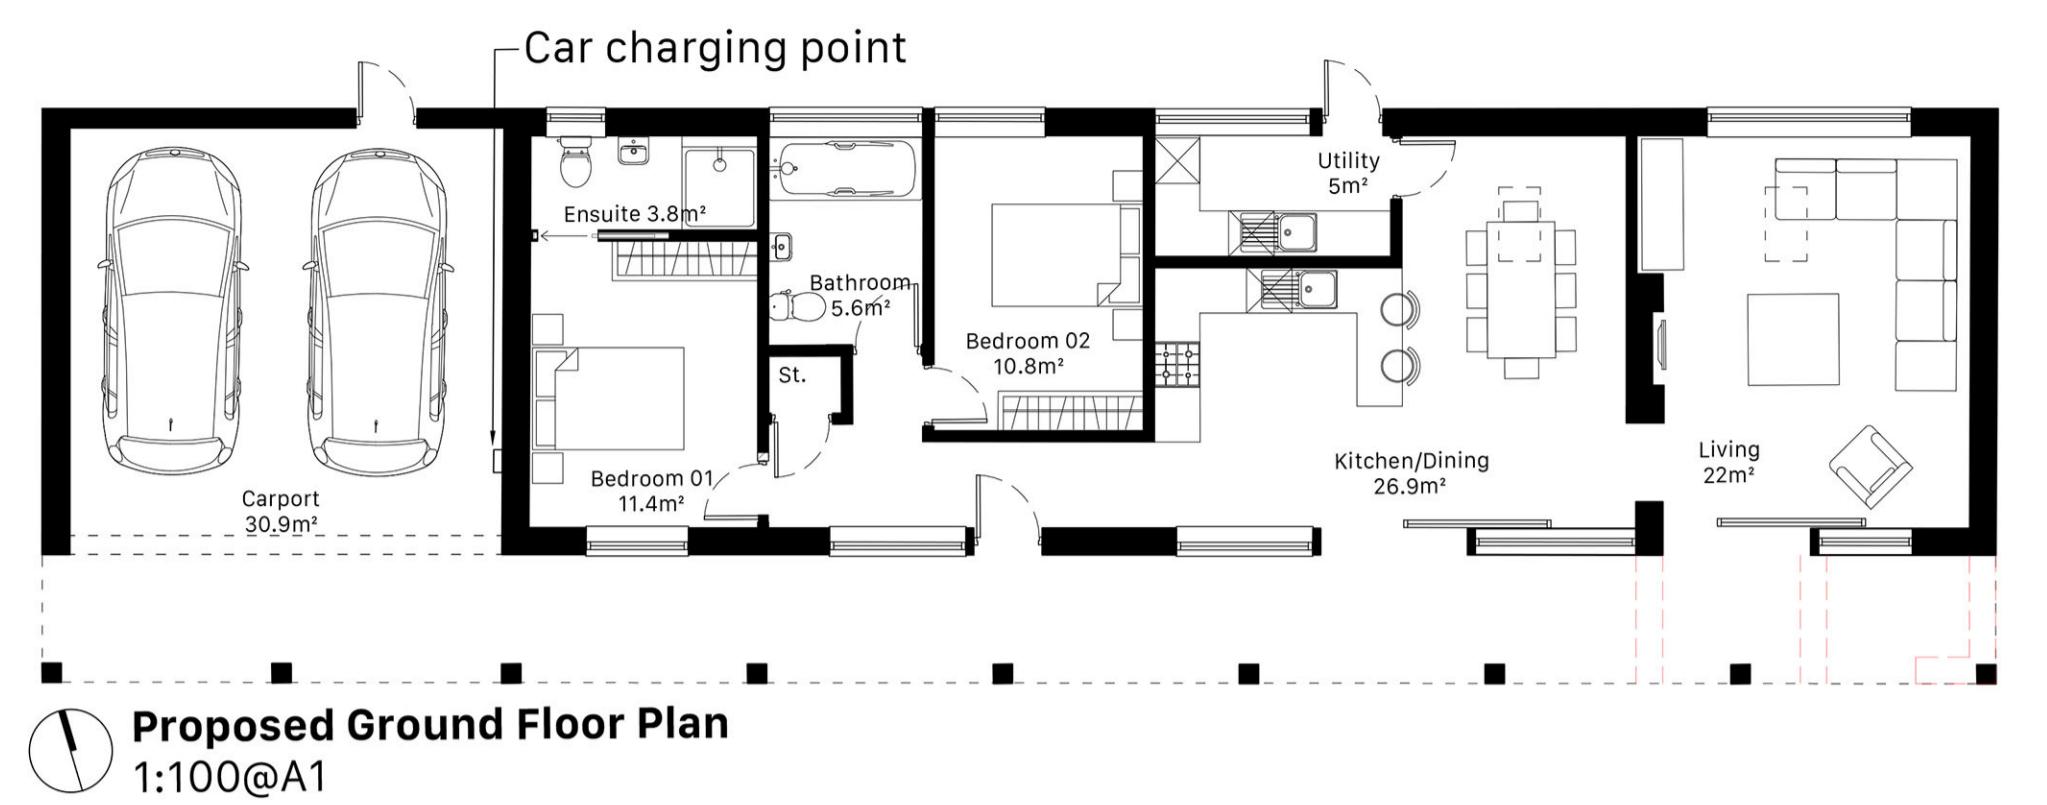

Proposed Plan & Elevations

1:100 @A1

D - 02/02/2022	HH	AMDC
Car charging point added to carport		
C - 25/01/2022	HH	AMDC
Carport relocated.		
B - 07/12/2021	HH	AMDC
Additional windows added to carport and garden store. Conservation velux windows added and note.		
A - 06/12/2021	HH	AMDC
Garden store added to carport, utility and ensuite bathroom added to dwelling		
- 30/11/2021	HH	AMDC
INITIAL ISSUE		
REVISION - DATE	DRWN	CHKD

FOR COMMENT

The Stables
Off Ben Rhydding Drive
Ilkley

FOR
Mr & Mrs B. Cox

Proposed Plan & Elevations

Scale 1:100@A1

HALLIDAY CLARK
A R C H I T E C T S

Halliday Clark Limited T 01943 604 123
1 Lower Railway Road E info@hallidayclark.co.uk
Ilkley LS29 8FL W hallidayclark.co.uk

Dwg. No. 908.01 (21) 001

Rev. D